


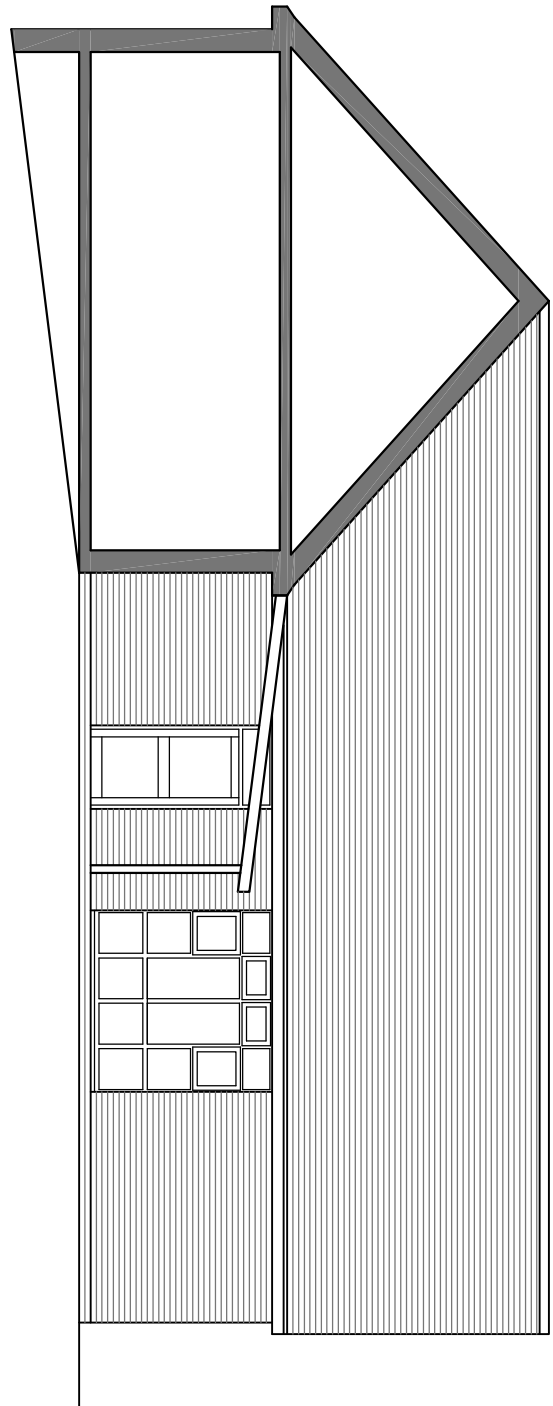


 


Proposed North Elevation / Section - (Side, facing school)

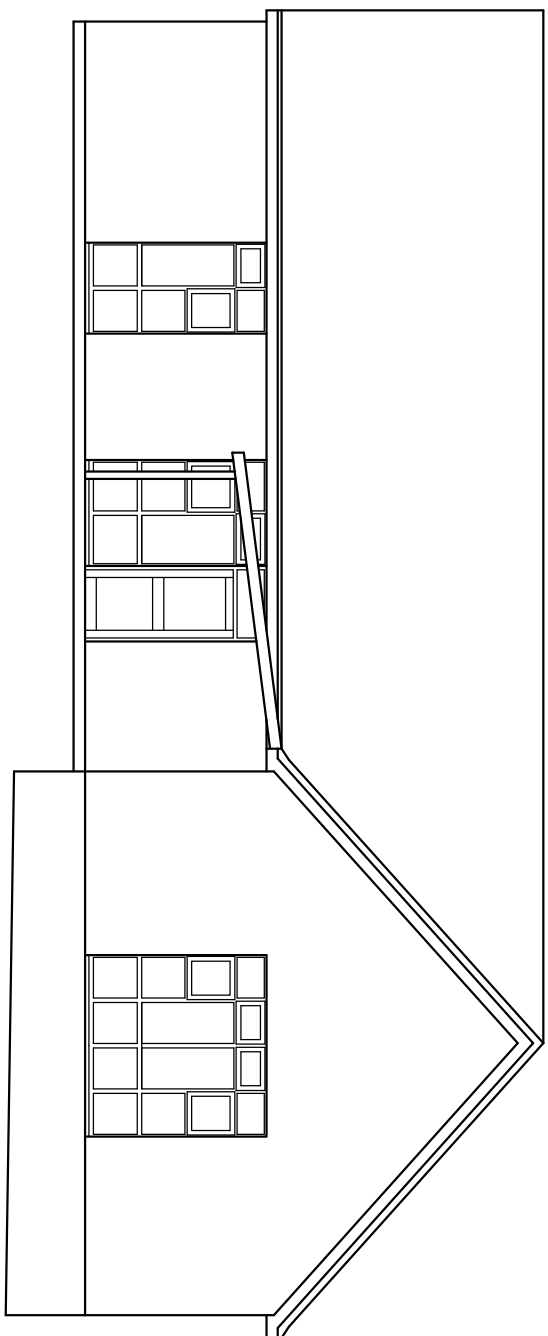


Existing South Elevation - (Side, facing school playing field)

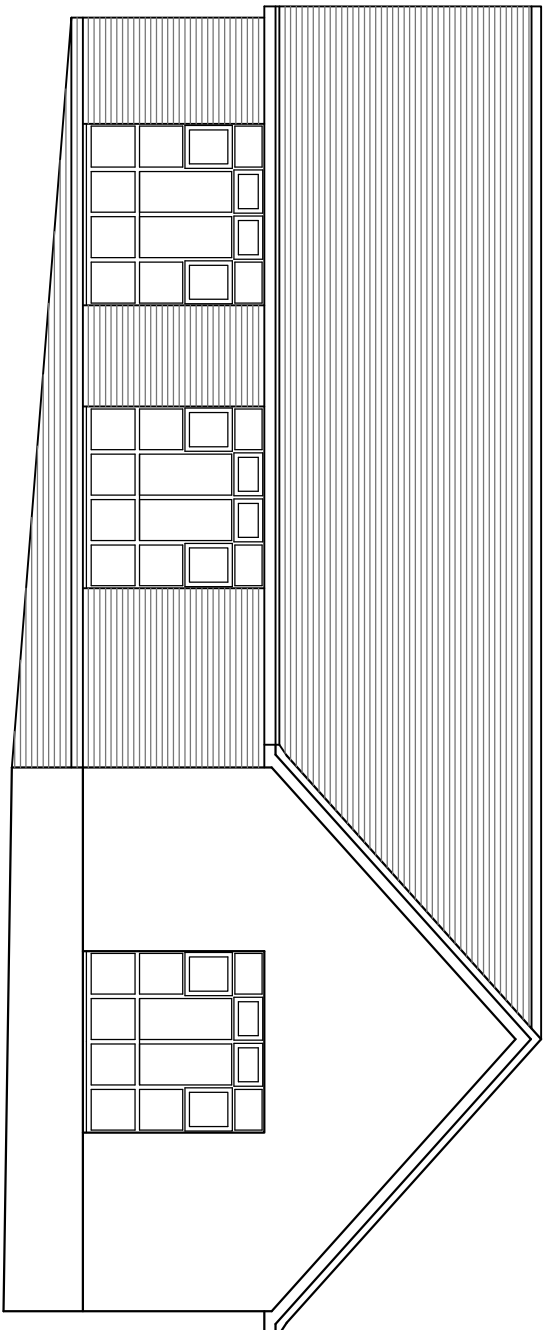

Proposed South Elevation - (Side, facing school playing field)

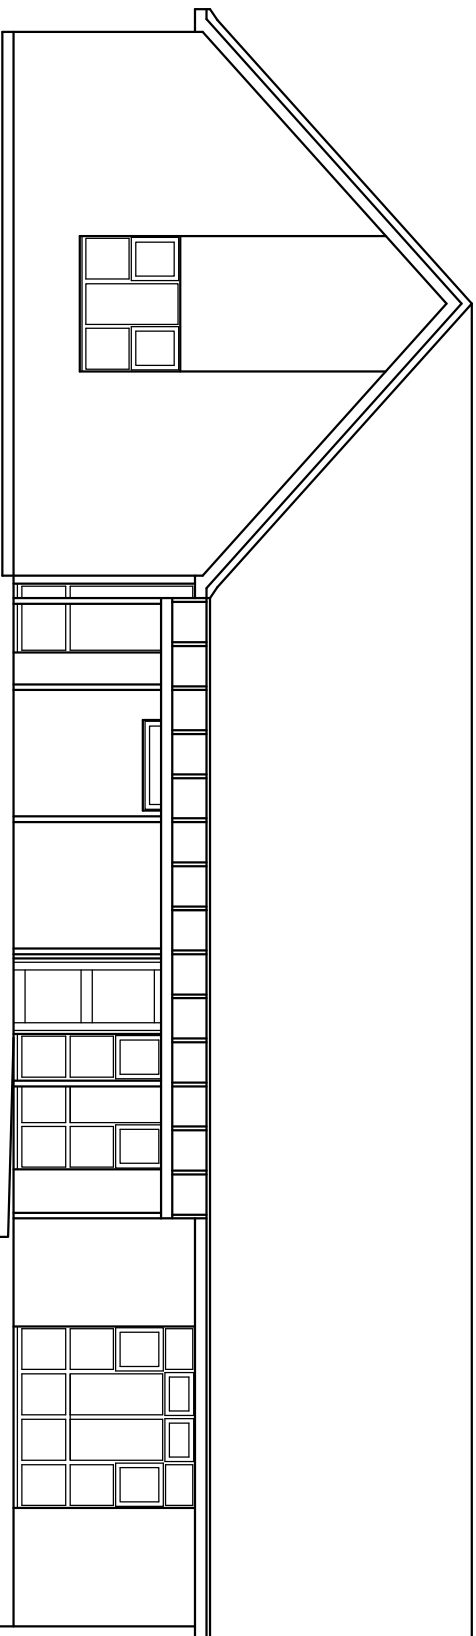

Existing West Elevation - (Front, facing road)

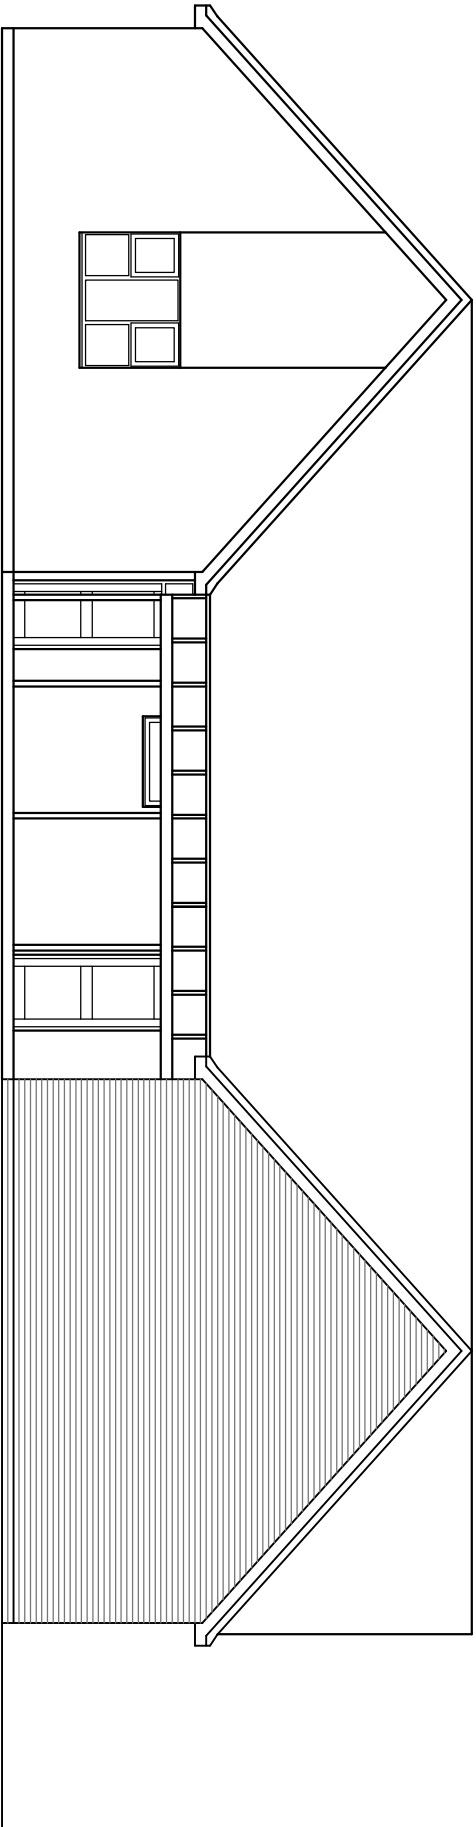

Proposed West Elevation - (Front, facing road)

The Anthony Smith Partnership Consulting Architects 100 Church Street, Suite 100 Birmingham, B3 1BY Tel: 0121 633 1111 Fax: 0121 633 1112				RICS Registered Architect 0121 633 1111 0121 633 1112			
Client The Rural Borough of Worcester & Malvern Town Hall, St James Road, Malvern, WR14 1JF				Project Holy Trinity C of E Primary School Church Road Birmingham B15 2JH			
Drawing Proposed Extension to Foundation Existing and Proposed Elevations				Drawn Psa			
Scale 1:100 @ A1				Date July 2015			
Check Ref.				Rev 3968.02 R2			
Rev 1: Issued for Review 2: Issued for Review				Date July 2015 July 2015			