



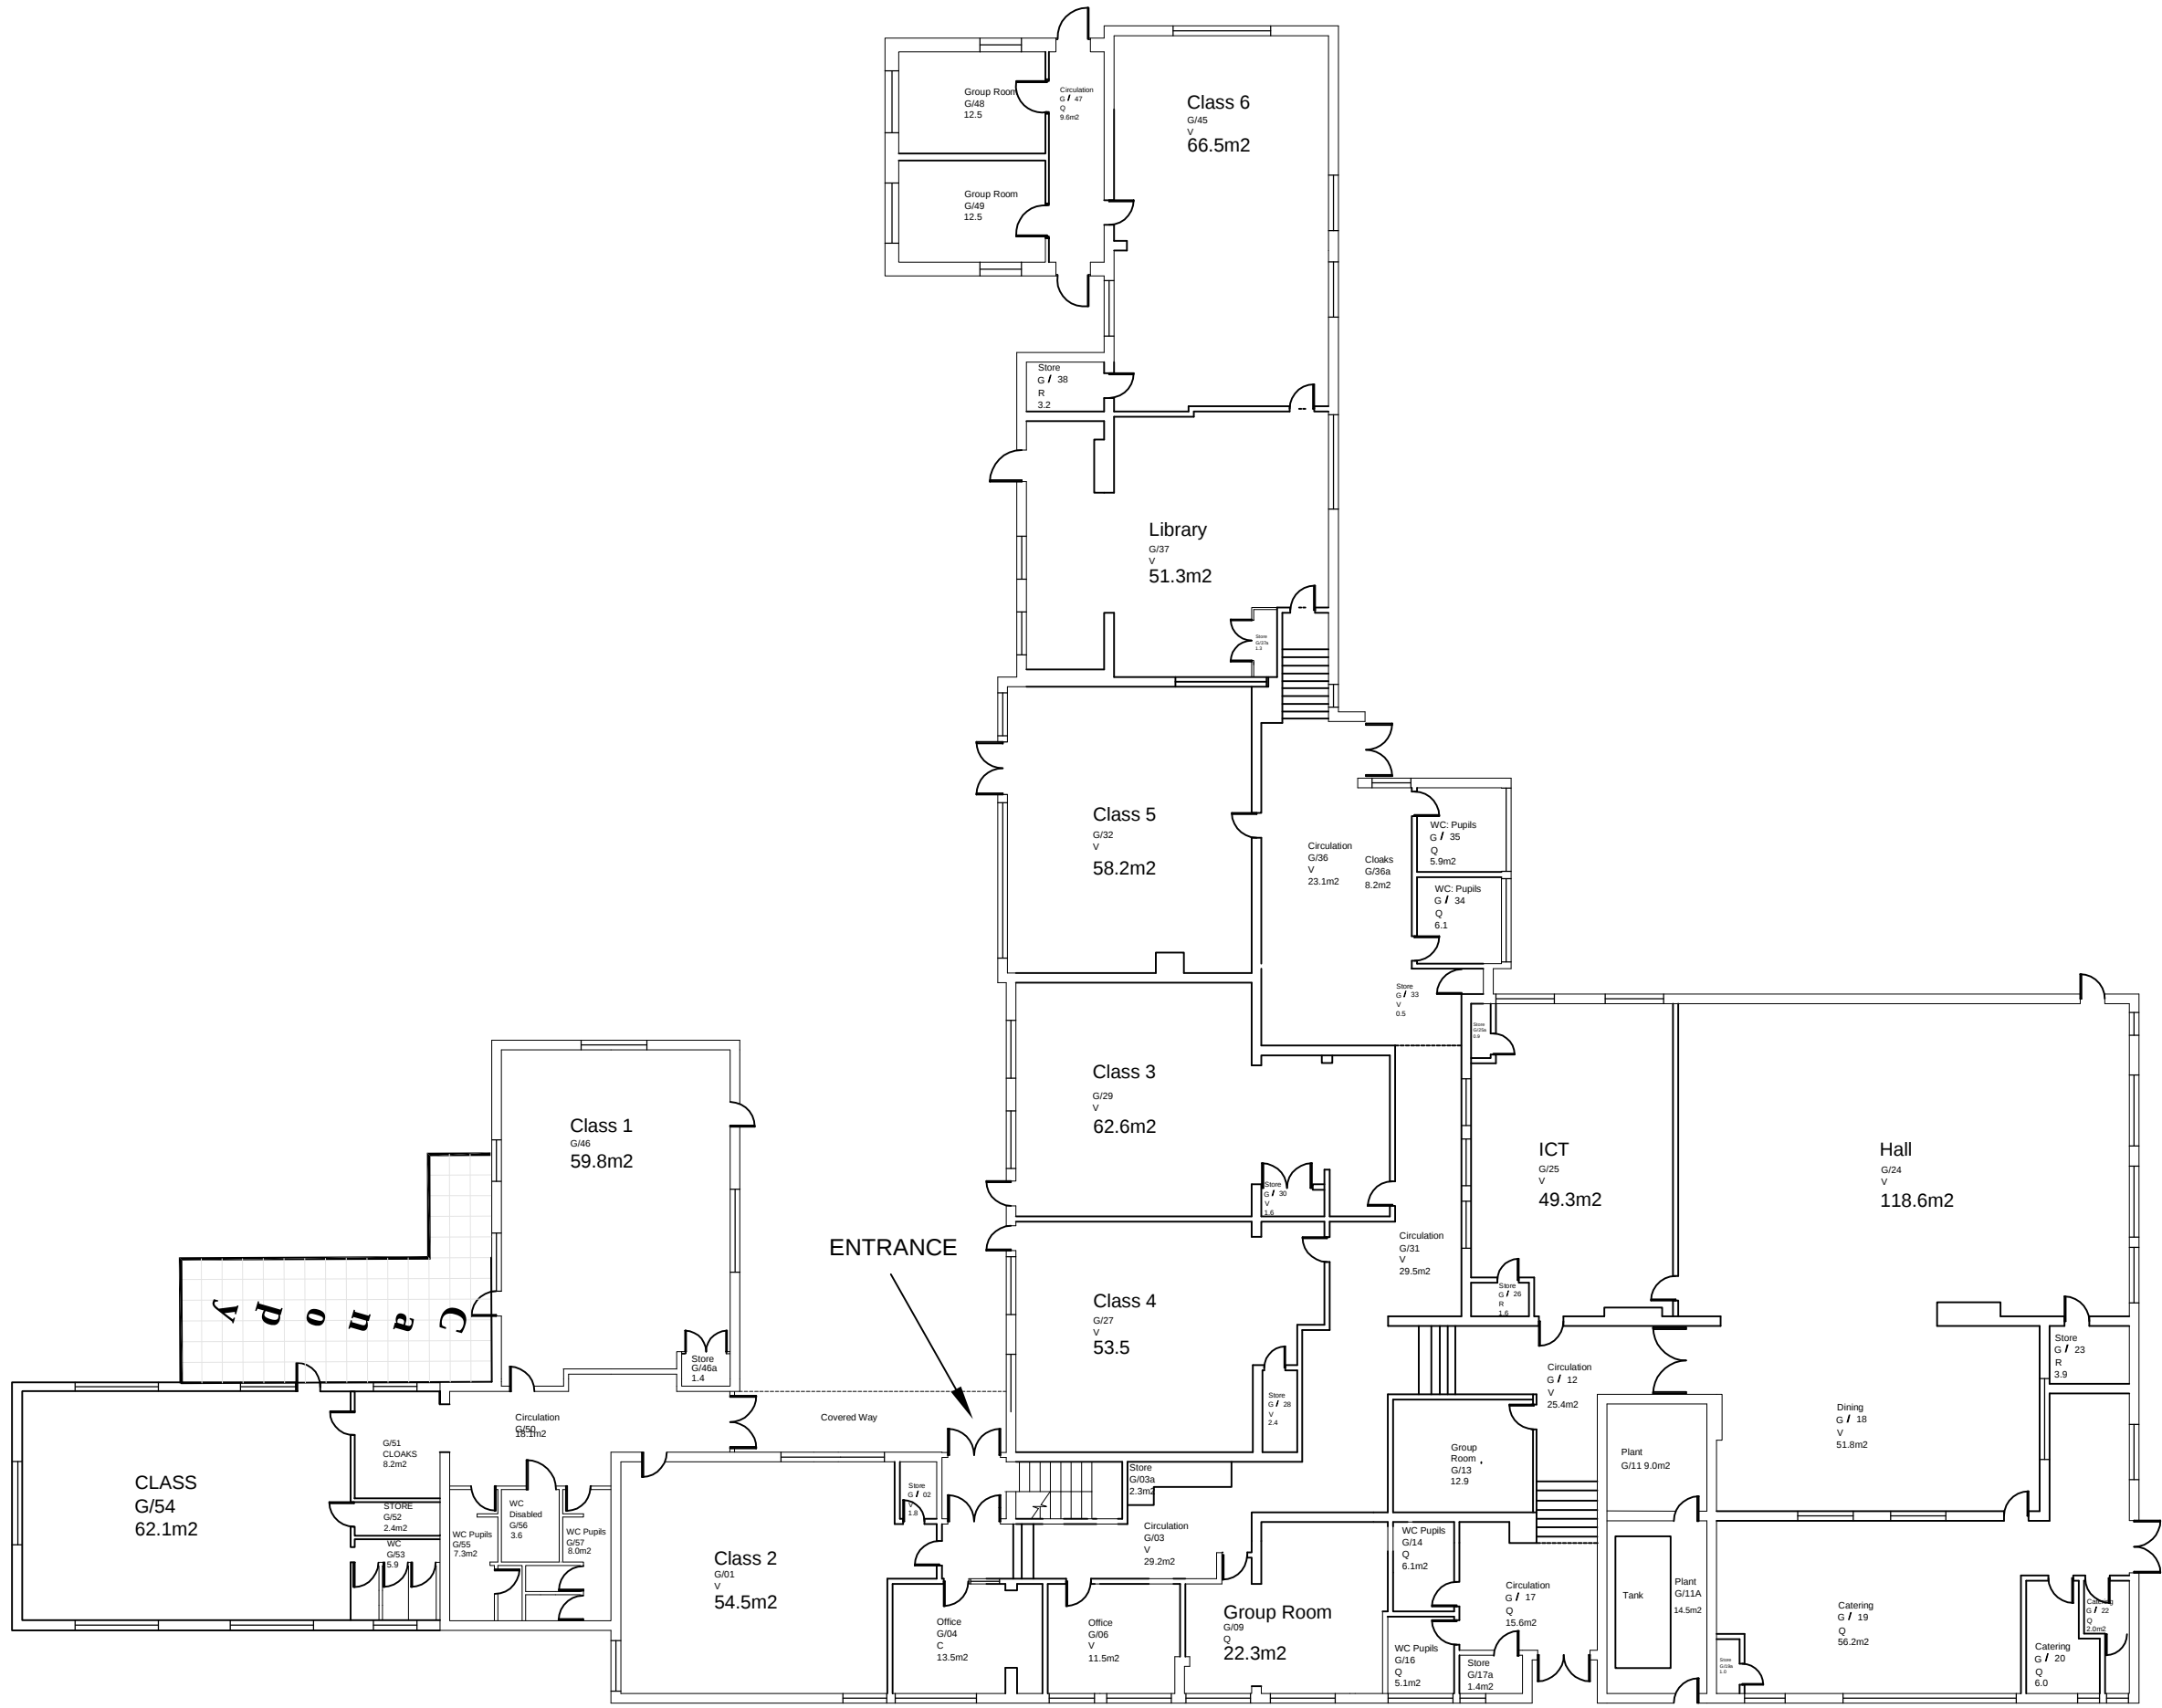

EXISTING

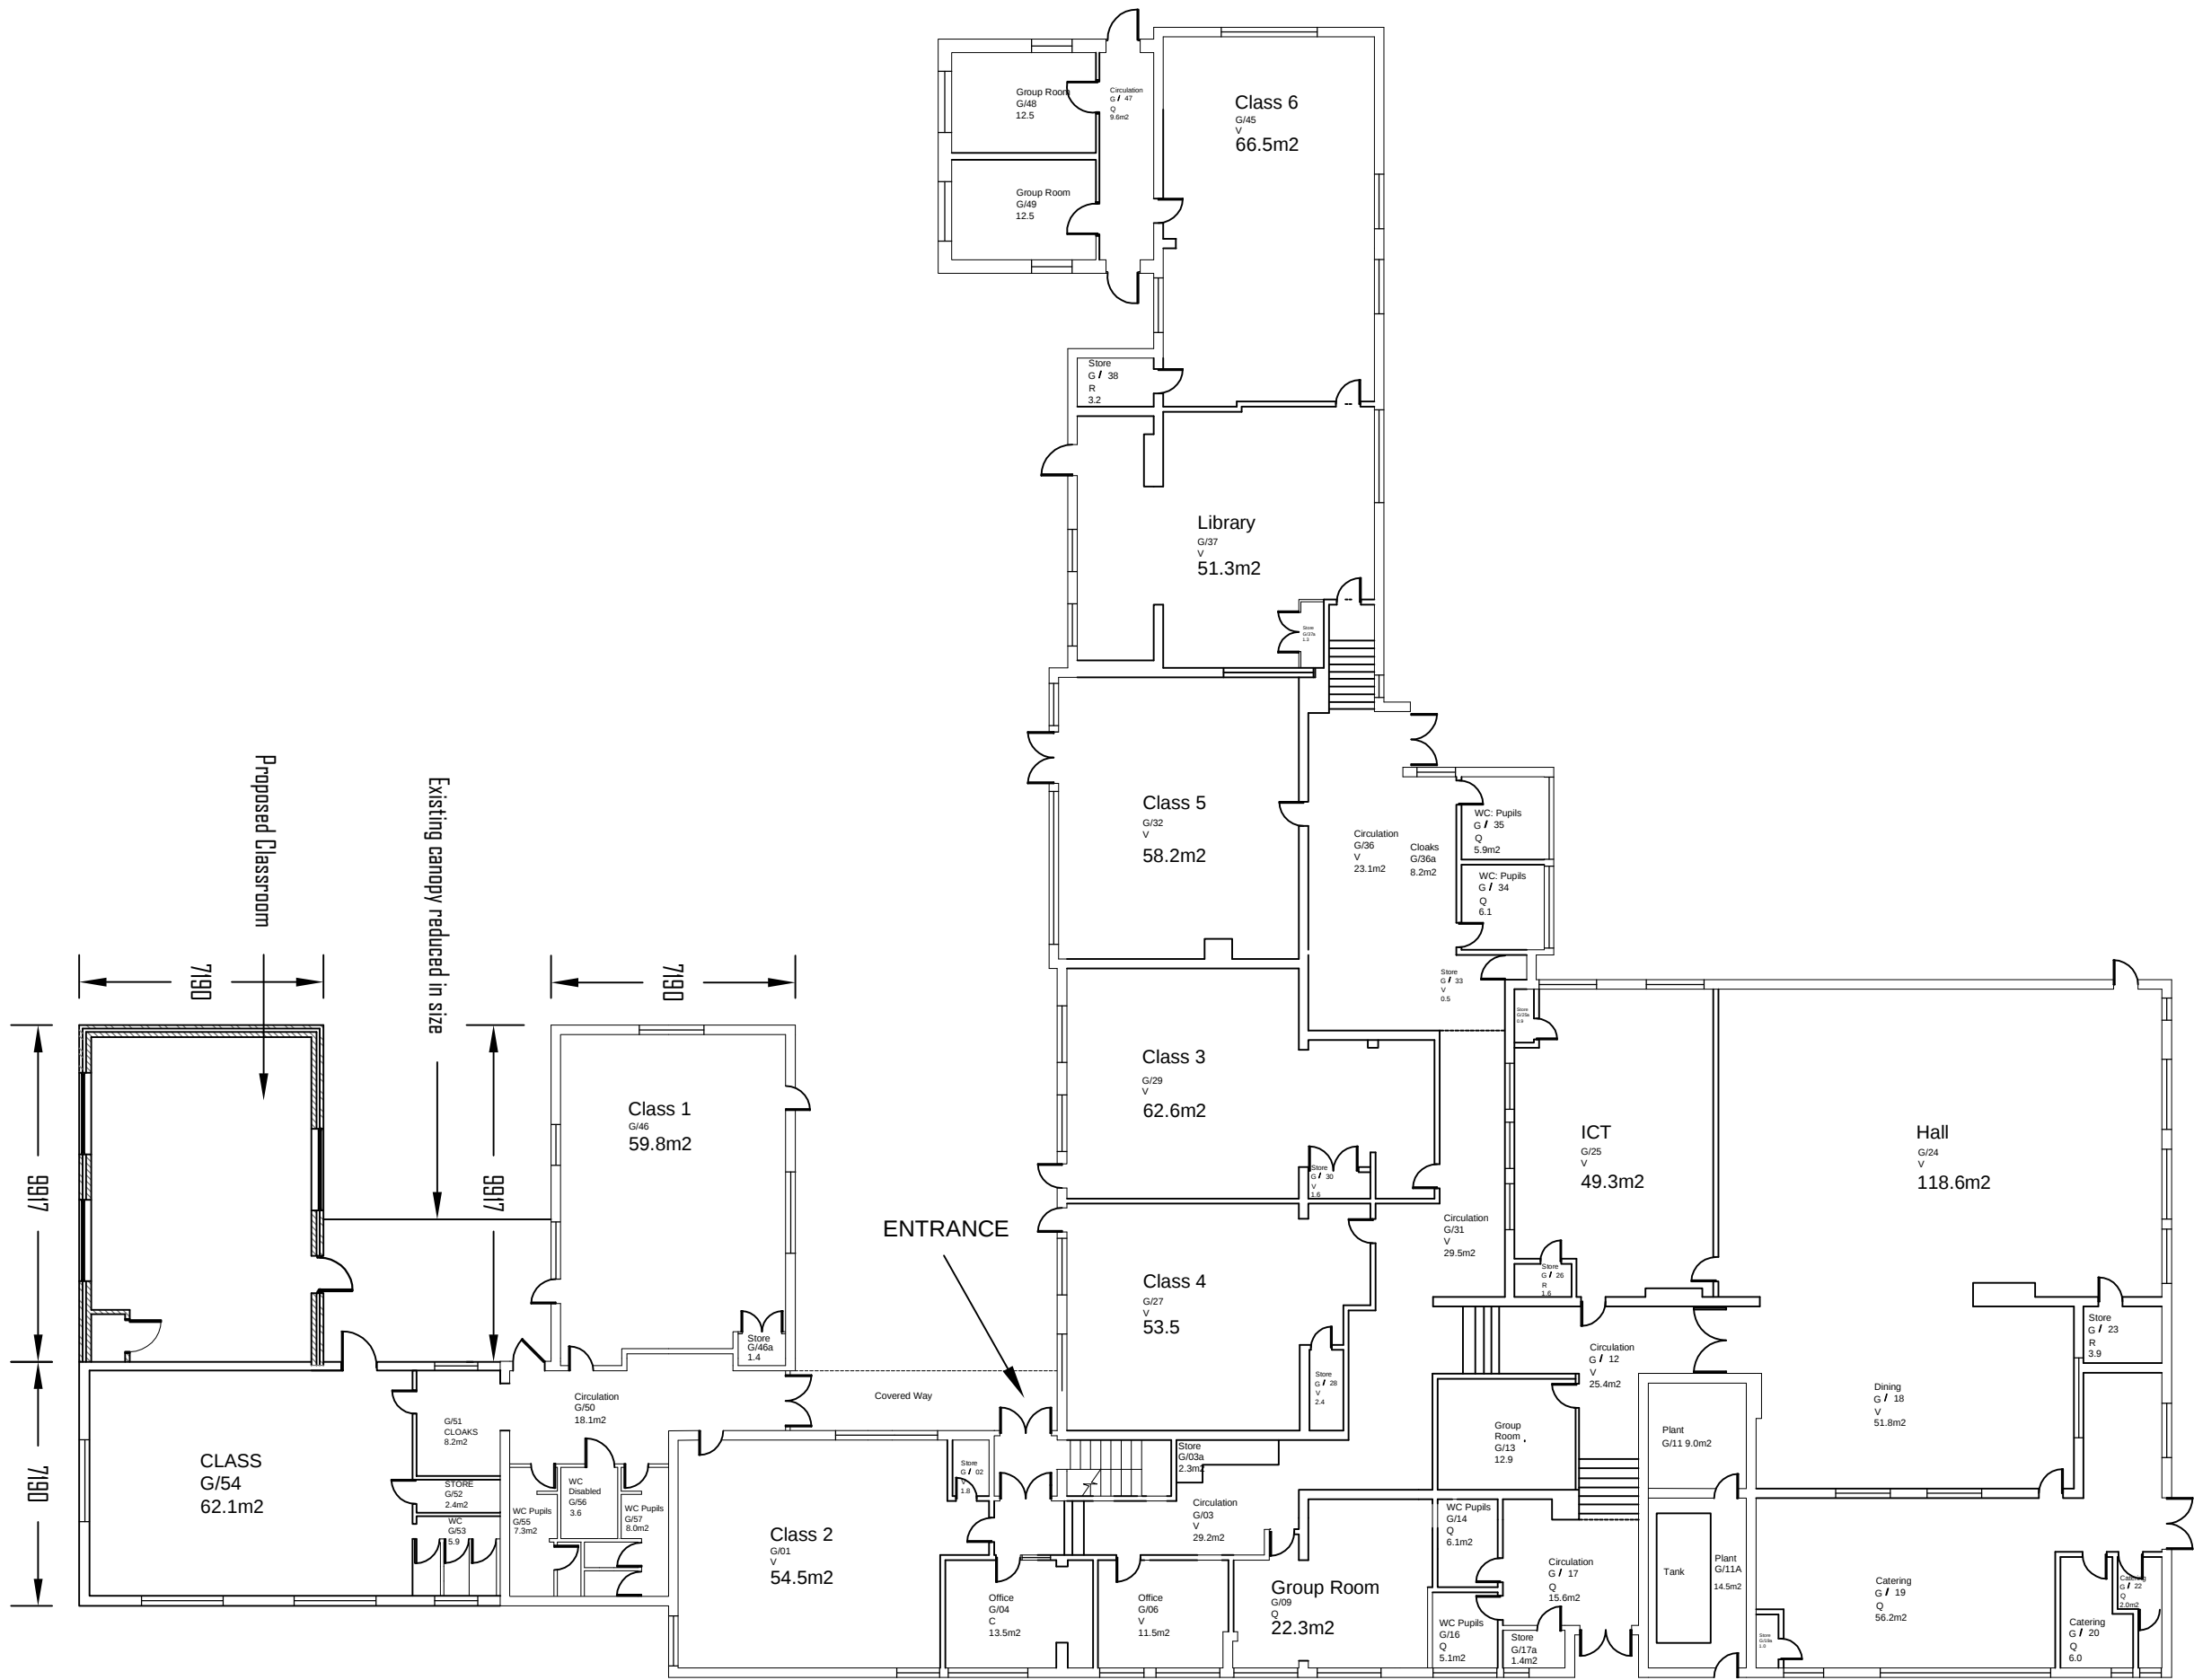

PROPOSED

The Anthony Smith Partnership Consulting Engineers and Architects RCS 100, The Royal Exchange, 1st Floor, Manchester, M2 1BB Tel: 0161 275 1111 Fax: 0161 275 1112			
Client The Royal Borough of Worsley & Matherfield Town Hall, St. James Road, Manchester, M2 1BB Materialfield, S15 0JRF			
Project Holy Trinity C of E Primary School Church Road Burnage, S15 0NU			
Drawing Proposed Extension to Foundation Area Existing and Proposed Floor Plans			
Drawn Psa	Date May 2015		
Scale 1:200 @ A1	Ref No. 3968.01 R3		
Check Ref.			
Rev 1 2 3	Revisions Issued for Review Issued for Review Issued for Review	Date May 2015 May 2015 May 2015	By [Signature] [Signature] [Signature]