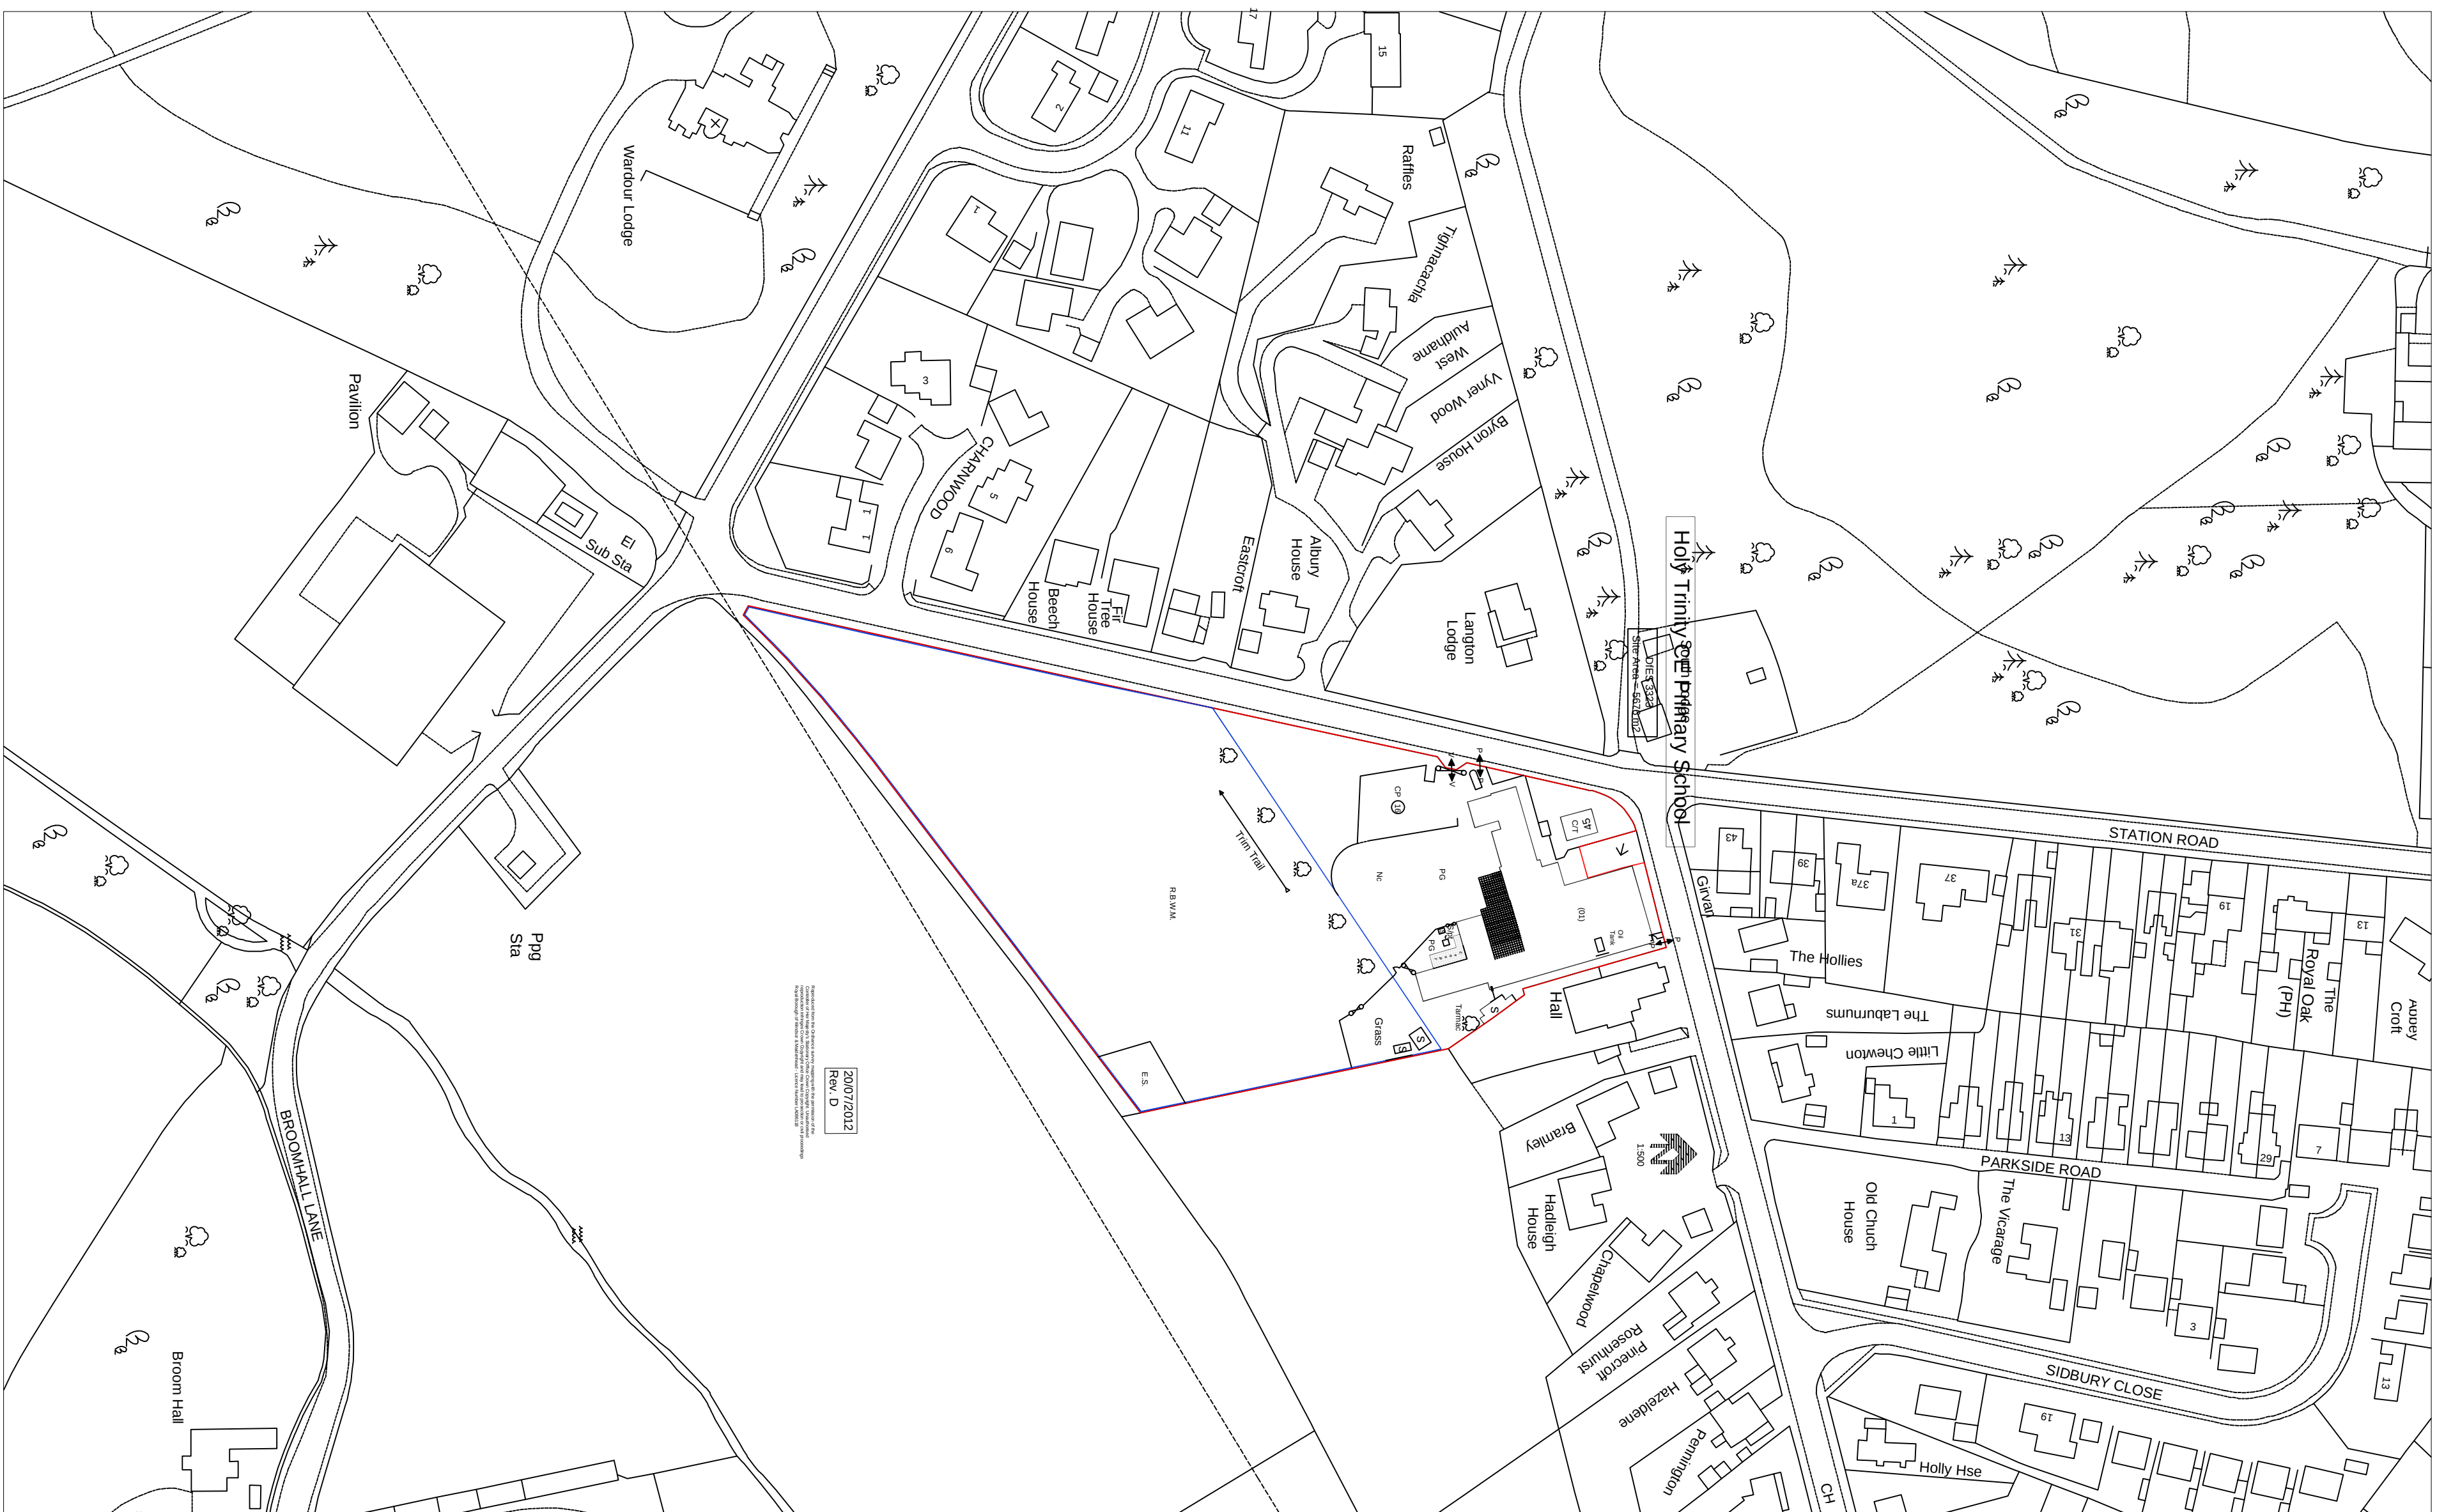


The Anthony Smith Partnership Construction Consultants 1000 Corporate Plaza Suite 100 Basking Ridge, NJ 07005 Tel: 973		 Telephone 01188 31 11 Fax 01188 30 41	
Client The Royal Borough of Windsor & Maidenhead Town Hall, St Giles Road, Maidenhead, SL2 1HP	Project Royal, Trinity C of E Primary School Church Road Sunningdale SL5 0NU		
Drawing Proposed Extension to Foundation Location and Site Plans			
Drawn by Psg	Date May 2015	DWG No. 3868.100 R3	
Scale 1:500 @ A1	Obs Ref		
Issue 1. Issued for Review 2. Issued for Review 3. Issued for Review	Rev 1 2 3	Rev 1 2 3	Date May 2015 May 2015 May 2015