

SITE BLOCK PLAN
THE SITE (E495068, N167651)

Scale 1:50000



DIRECTIONS:
HEAD NORTH-EAST ON THE M3 LEAVING AT JUNCTION 3 AND TAKE THE FIRST EXIT AT THE ROUNDABOUT ONTO THE A322. TAKE THE A30 TOWARDS LONDON/STAINES/HEATHROW AIRPORT AND TURN LEFT ONTO LONDON RD. AT THE ROUNDABOUT, TAKE THE SECOND EXIT AND CONTINUE ON LONDON RD FOR A FURTHER 2.8 MILES. TURN LEFT ONTO BROOMHALL LN/B383 THEN RIGHT ONTO STATION RD/B383 AND THE DESTINATION ON ON YOUR LEFT.


PROPOSED SITE LOCATION

ELEVATION A PHOTOGRAPH



LOCATION PLAN
THE SITE (E495068, N167651)
ACCESS ROUTE TO SITE

Scale 1:1250

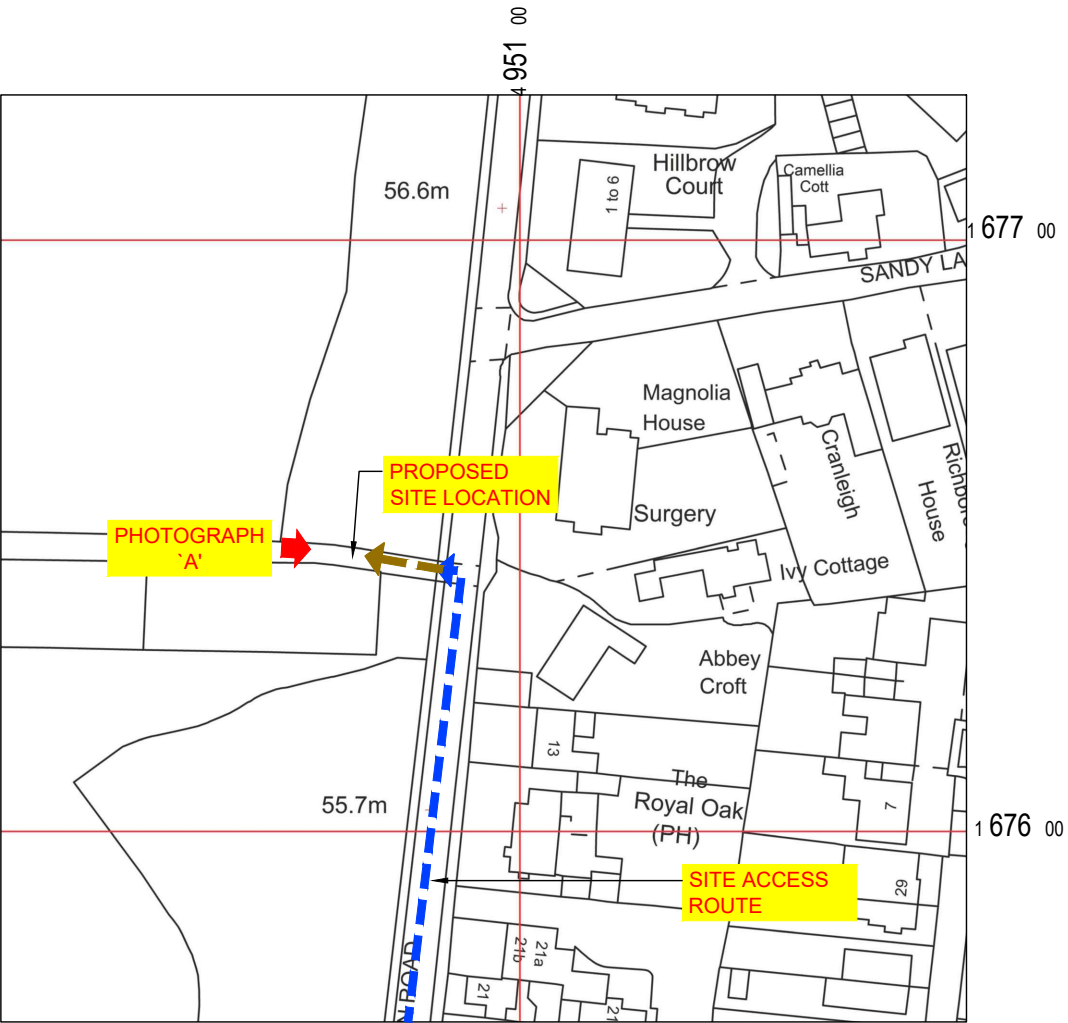

PLANNING ISSUE

COLOUR CHART (represents proposed work and not the actual colour of E.E.L equipment)

Black	Text and existing buildings, structures, masts trees, E.E.L and other Operators equipment
Green	Proposed E.E.L installation
Blue	Access route
Yellow	Proposed cable routes
Red	Proposed site demise

SITE ADDRESS
LAND NORTH WEST OF
SUNNINGDALE PARK,
LARCH AVENUE, ASCOT,
BERKS, SL5 0QE



HARLEQUIN GROUP
INNOVATION CENTRE
MAIDSTONE ROAD
CHATHAM
KENT, ME5 9FD
TEL: +44 (0) 1634 683635

ICNIRP DETAILS

ACCESS CLASSIFICATION	RESTRICTED
DESIGN CLASSIFICATION	PUBLIC

NOTES:

E.E.L TRACKING REFERENCES

N/A	N/A	N/A

DOES THIS SITE DESIGN CONFORM TO THE FOLLOWING EEL DOCUMENTS:

PLAN 168 Ver 6.2 RD10102 GSDD008 Ver 9.0	YES	NO
	X	-

IF NO DETAIL THE EXCEPTIONS BELOW:

CROWN COPYRIGHT RESERVED.
MAPS REPRODUCED WITH THE PERMISSION OF THE CONTROLLER OF HM'S STATIONERY OFFICE.
LOCATION PLAN - Digital Mapping Solutions from Dotted eyes.
© Crown Copyright 2020. All rights reserved Licence number 100019918
SITE BLOCK PLAN - Digital Mapping Solutions from Promap.
© Crown Copyright 2020. All rights reserved Serial number 100020449

A	FIRST ISSUE	JW	08.09.20
REV	DESCRIPTION	BY	DATE


SCALE AS SHOWN WHEN PRINTED AT A3	DRAWN LD DATE 10.08.20	CHECKED TB DATE 10.08.20	APPROVED DP DATE 10.08.20
--------------------------------------	---------------------------	-----------------------------	------------------------------

ALL DIMENSIONS IN mm UNLESS OTHERWISE STATED.
THIS DRAWING TO BE READ IN CONJUNCTION WITH OTHER RELEVANT DRAWINGS.

TITLE
SUNNINGDALE PARK 2
SITE LOCATION DRAWING

THIRD PARTY REF. HD101-22073	SITE CODE 95980	OPT NUMBER 1	DRG TYPE GA	DRG No. 01	REV A
---------------------------------	--------------------	-----------------	----------------	---------------	----------

ALL SCALES AS SHOWN WHEN PRINTED AT A3

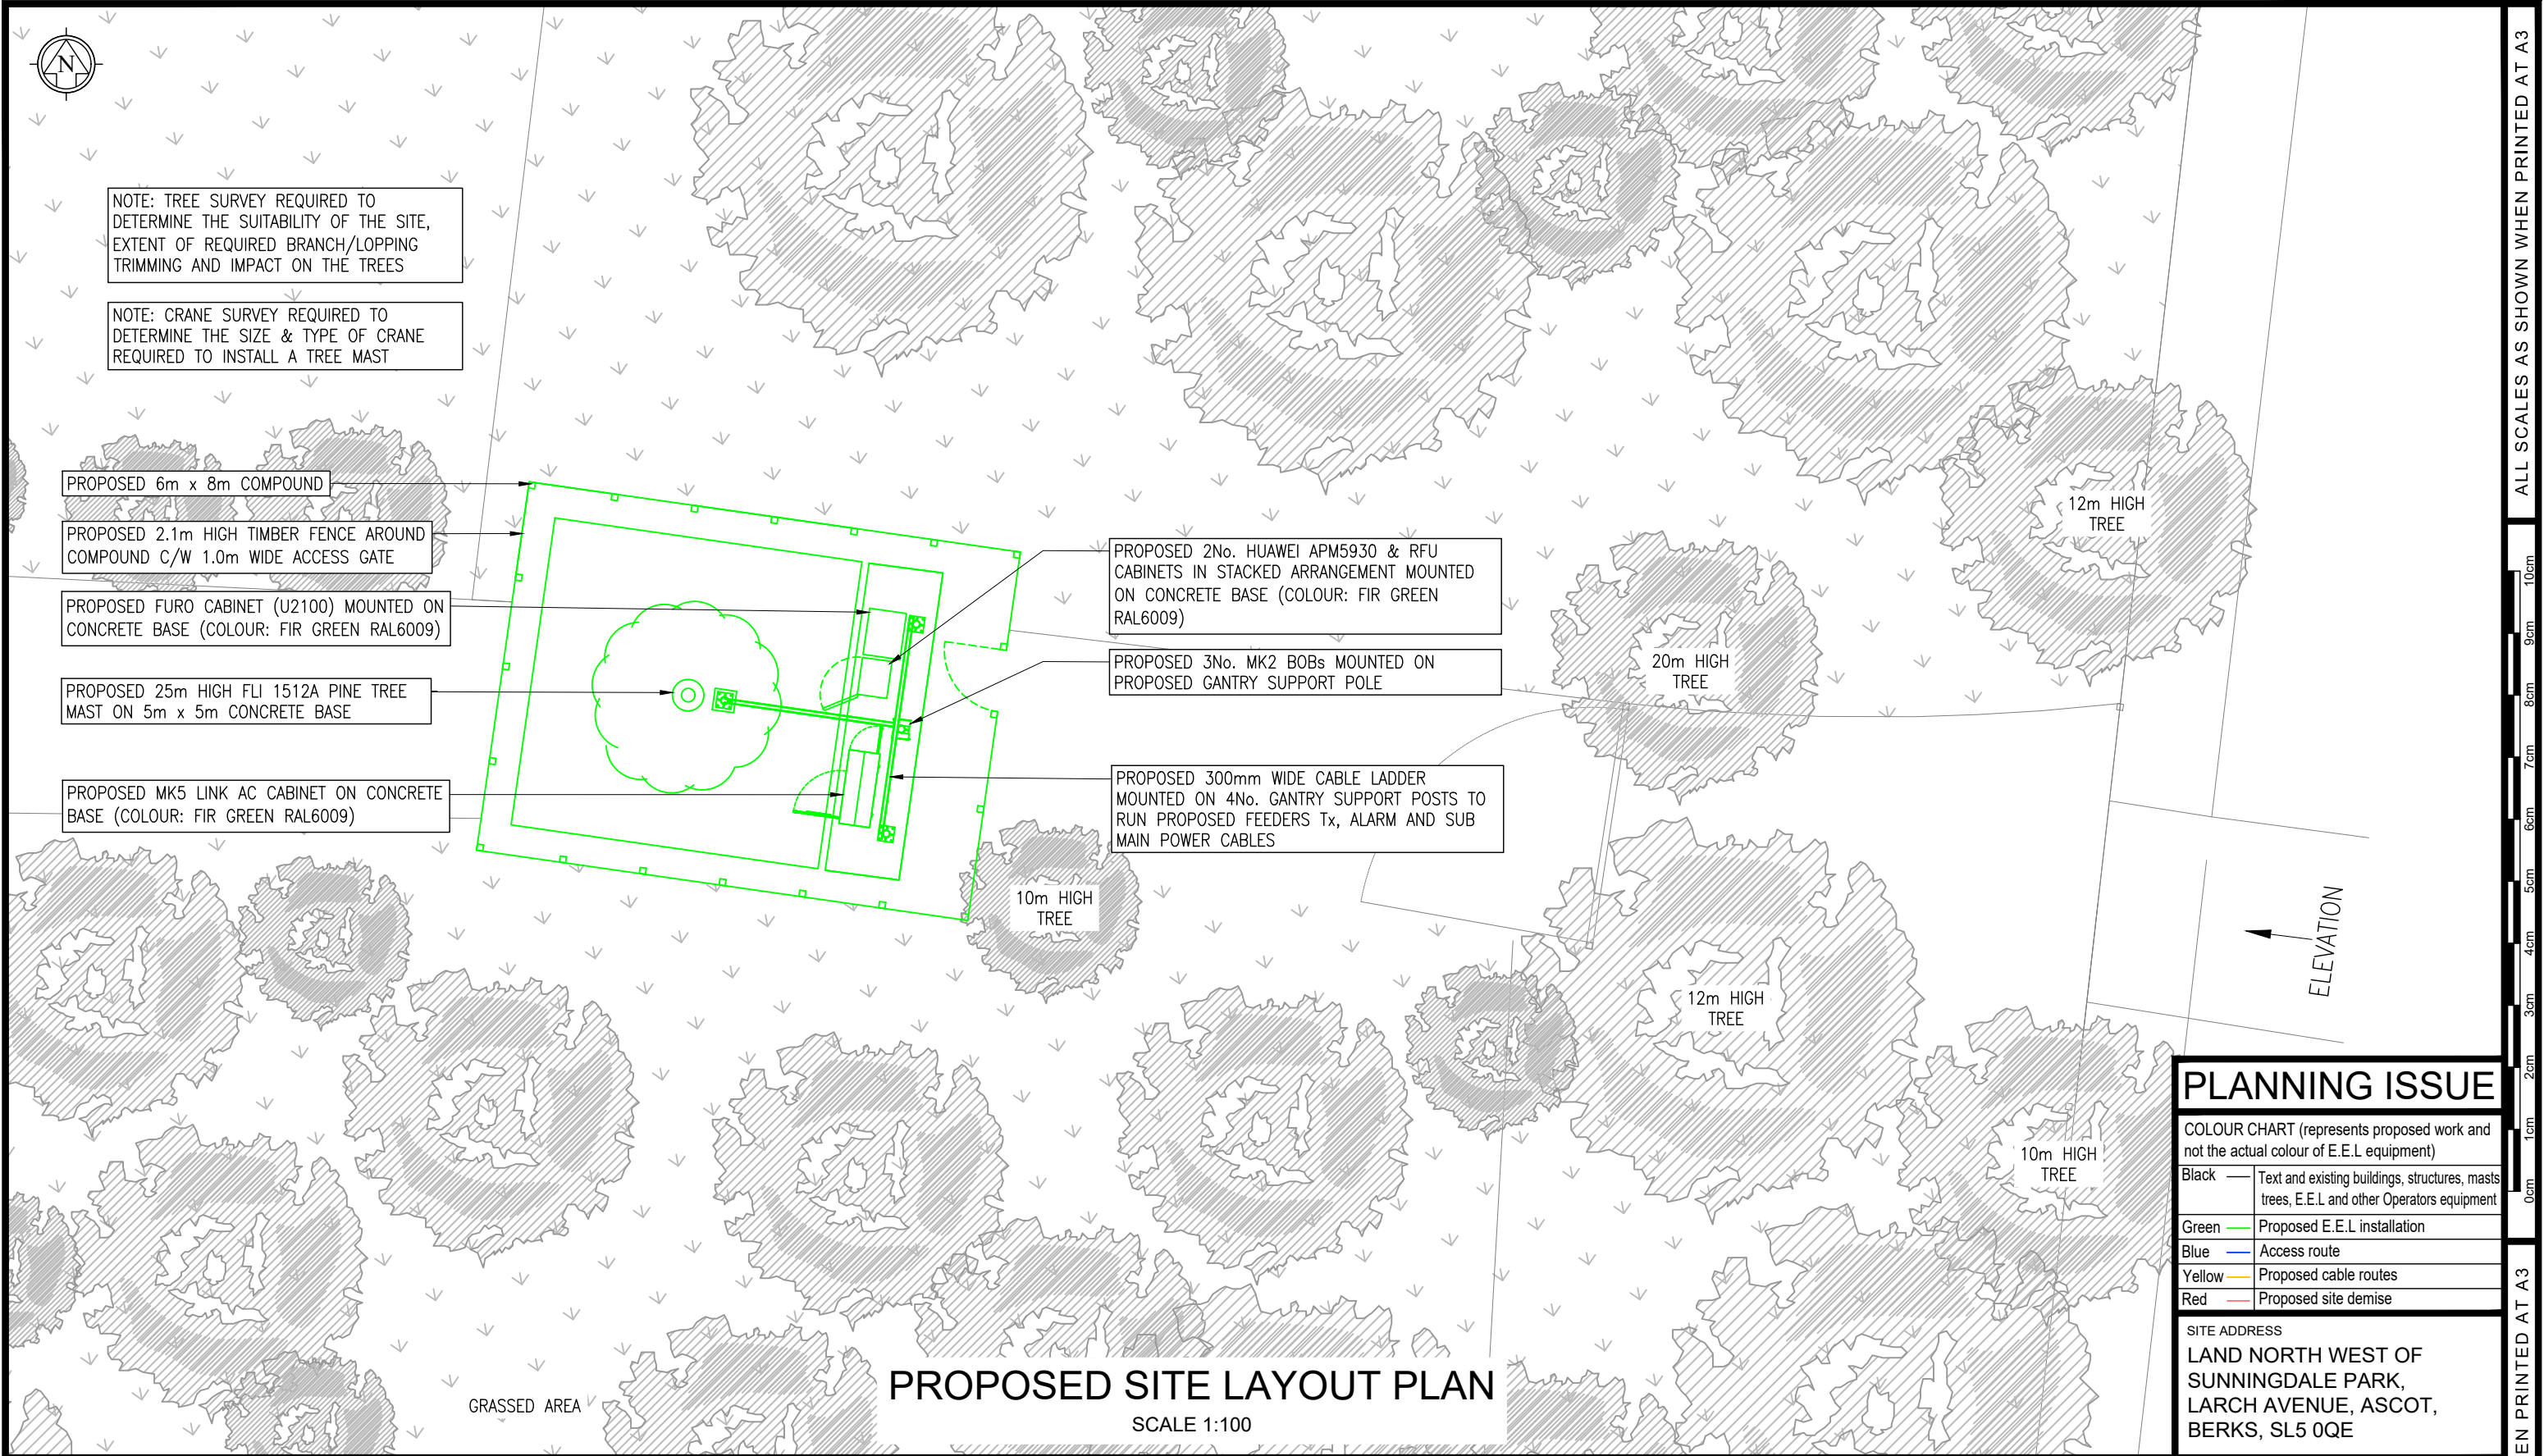



HARLEQUIN GROUP
INNOVATION CENTRE
MAIDSTONE ROAD
CHATHAM
KENT, ME5 9FD
TEL: +44 (0) 1634 683635

ICNIRP DETAILS		
ACCESS CLASSIFICATION	RESTRICTED	
DESIGN CLASSIFICATION	PUBLIC	
NOTES:		
E.E.L TRACKING REFERENCES		
N/A	N/A	N/A

DOES THIS SITE DESIGN CONFORM TO THE FOLLOWING EEL DOCUMENTS:		YES	NO
PLAN 168 Ver 6.2 RD10102 GSDD008 Ver 9.0		X	-
IF NO DETAIL THE EXCEPTIONS BELOW:			
CROWN COPYRIGHT RESERVED. MAPS REPRODUCED WITH THE PERMISSION OF THE CONTROLLER OF HM'S STATIONERY OFFICE.			
LOCATION PLAN - Digital Mapping Solutions from Dotted eyes. © Crown Copyright 2020. All rights reserved Licence number 100019918			
SITE BLOCK PLAN - Digital Mapping Solutions from Promap. © Crown Copyright 2020. All rights reserved Serial number 100020449			

SCALE AS SHOWN WHEN PRINTED AT A3		DRAWN	LD	CHECKED	TB	APPROVED	DP
DATE		10.08.20	DATE	10.08.20	DATE	10.08.20	DATE
ALL DIMENSIONS IN mm UNLESS OTHERWISE STATED. THIS DRAWING TO BE READ IN CONJUNCTION WITH OTHER RELEVANT DRAWINGS.							

TITLE

SUNNINGDALE PARK 2

PROPOSED SITE LAYOUT PLAN

THIRD PARTY REF.

HD101-22073

SITE CODE

95980



8

OPT NUMBER	DRG TYPE	DRG No.	REV
1	GA	05	A

PLANNING ISSUE

COLOUR CHART (represents proposed work and not the actual colour of E.E.L equipment)

Black	Text and existing buildings, structures, masts trees, E.E.L and other Operators equipment
Green	Proposed E.E.L installation
Blue	Access route
Yellow	Proposed cable routes
Red	Proposed site demise


SITE ADDRESS

LAND NORTH WEST OF SUNNINGDALE PARK, LARCH AVENUE, ASCOT, BERKS, SL5 0QE

ALL SCALES AS SHOWN WHEN PRINTED AT A3

NOTE: CRANE SURVEY REQUIRED TO
DETERMINE THE SIZE & TYPE OF CRANE
REQUIRED TO INSTALL A TREE MAST

TOWER DETAILS:			TOWER SUPPLIER: FLI		
CODE:	HEIGHT:	TOWER DESCRIPTION:	COLOUR REF:		
A	25.0m	1512A PINE TREE	TIMBER EFFECT		
CUSTOM:		CUSTOM COMMENT:			
N		-			
ANTENNA DETAILS:			COLOUR REF:		
3No. COMMSCOPE RZW-65B-R4			N/A		
3No. EE AAU			N/A		
CABINET DETAILS:					
STACKED BTS 3900A CABINETS (APM5930+RFC)			FIR GREEN - RAL6009		
FURO (U2100)			FIR GREEN - RAL6009		
MK5 LINK AC CABINET			FIR GREEN - RAL6009		

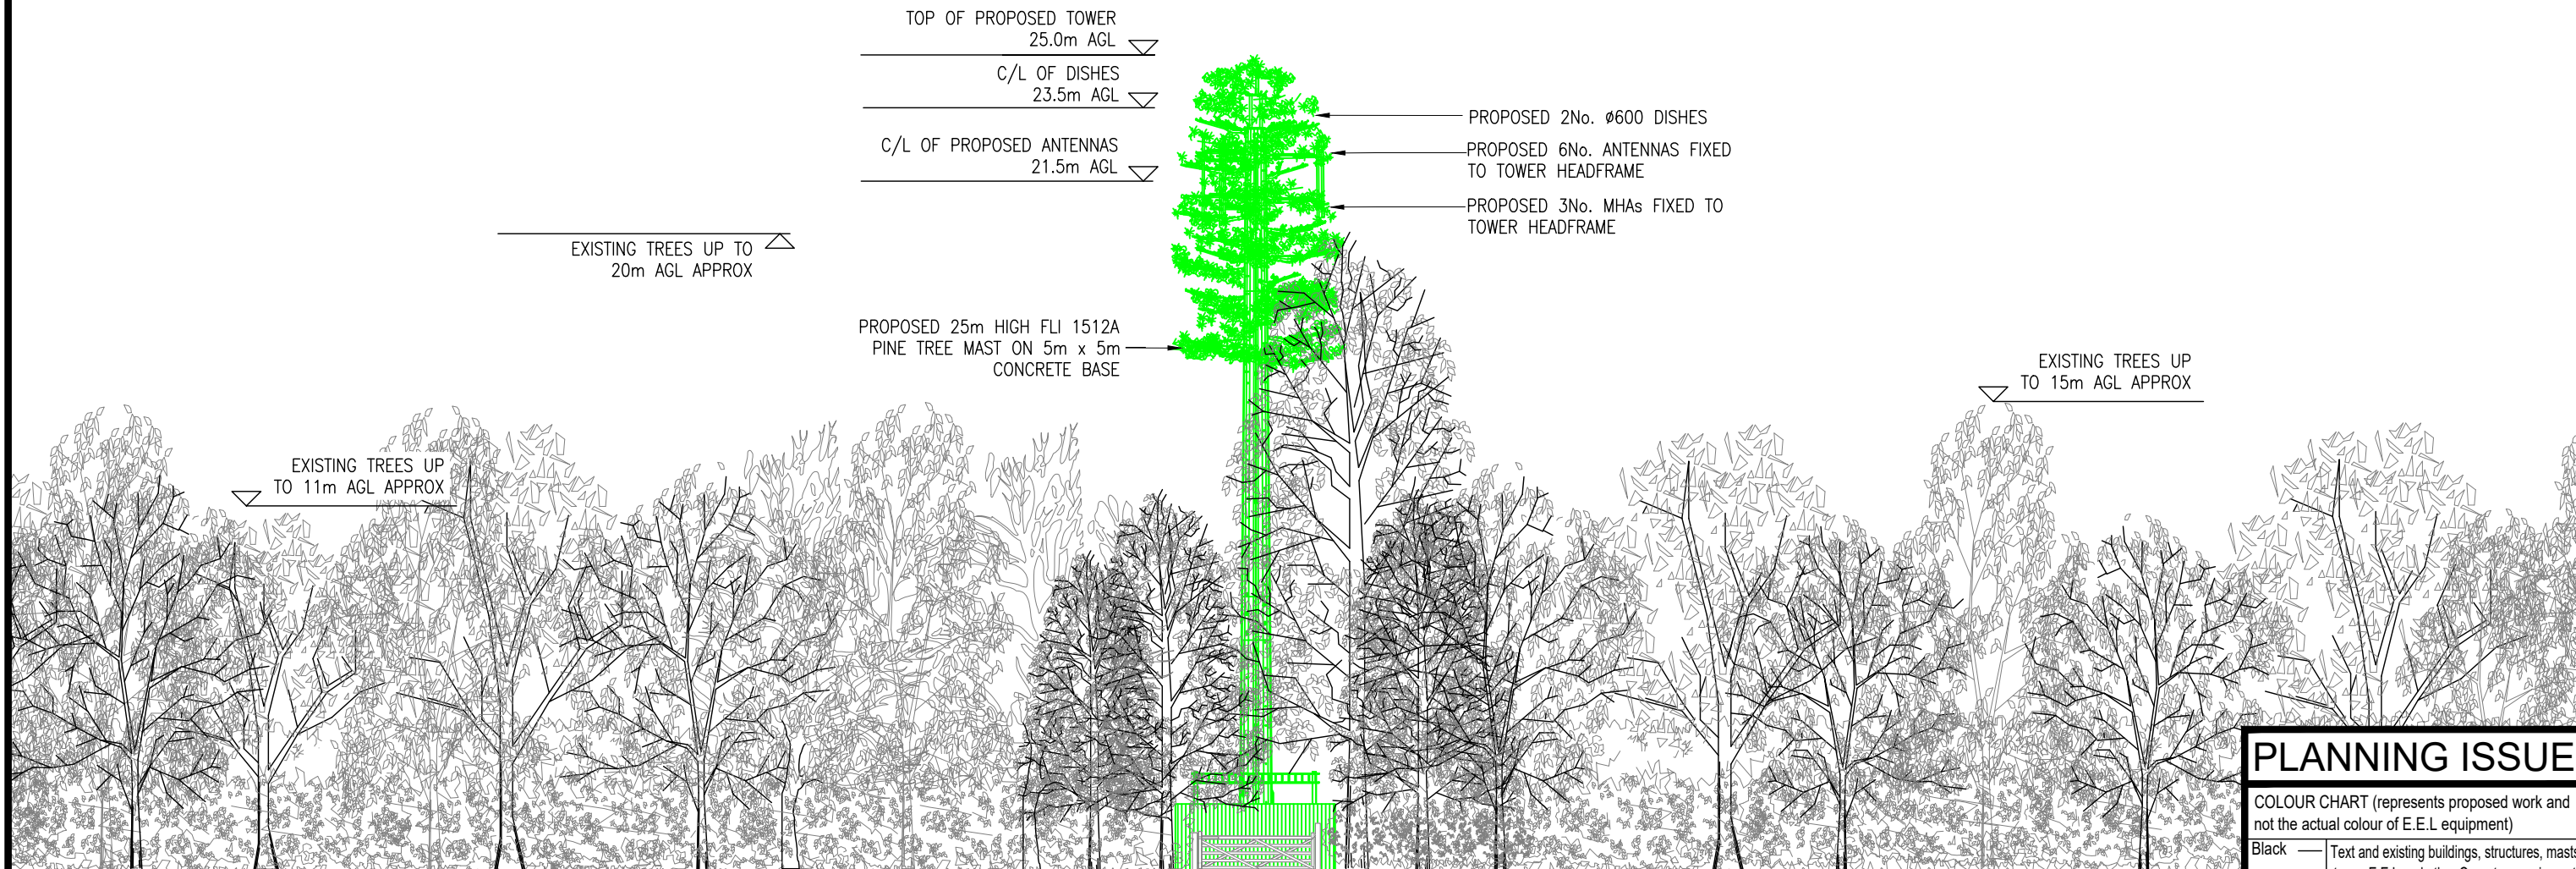

PROPOSED SOUTH WEST ELEVATION

SCALE 1:200

PLANNING ISSUE

COLOUR CHART (represents proposed work and not the actual colour of E.E.L equipment)

Black	Text and existing buildings, structures, masts trees, E.E.L and other Operators equipment
Green	Proposed E.E.L installation
Blue	Access route
Yellow	Proposed cable routes
Red	Proposed site demise

SITE ADDRESS

LAND NORTH WEST OF
SUNNINGDALE PARK,
LARCH AVENUE, ASCOT,
BERKS, SL5 0QE



HARLEQUIN GROUP
INNOVATION CENTRE
MAIDSTONE ROAD
CHATHAM
KENT, ME5 9FD
TEL: +44 (0) 1634 683635

ICNIRP DETAILS			DOES THIS SITE DESIGN CONFORM TO THE FOLLOWING EEL DOCUMENTS: PLAN 168 Ver 6.2 RD10102 GSD008 Ver 9.0			YES		NO		TITLE SUNNINGDALE PARK 2																					
ACCESS CLASSIFICATION		RESTRICTED				X		-																							
DESIGN CLASSIFICATION		PUBLIC																													
NOTES:																															
E.E.L TRACKING REFERENCES				IF NO DETAIL THE EXCEPTIONS BELOW:																											
								A		FIRST ISSUE		JW		08.09.20																	
								REV		DESCRIPTION		BY		DATE																	
N/A		N/A		N/A		CROWN COPYRIGHT RESERVED. MAPS REPRODUCED WITH THE PERMISSION OF THE CONTROLLER OF HM's STATIONERY OFFICE. LOCATION PLAN - Digital Mapping Solutions from Dotted eyes. © Crown Copyright 2020. All rights reserved Licence number 100019918 SITE BLOCK PLAN - Digital Mapping Solutions from Promap. © Crown Copyright 2020. All rights reserved Serial number 100020449				SCALE AS SHOWN WHEN PRINTED AT A3		DRAWN LD		CHECKED TB		APPROVED DP		THIRD PARTY REF. HD101-22073				SITE CODE 95980		OPT NUMBER 1		DRG TYPE GA		DRG No. 06		REV A	
										DATE 10.08.20		DATE 10.08.20		DATE 10.08.20																	