


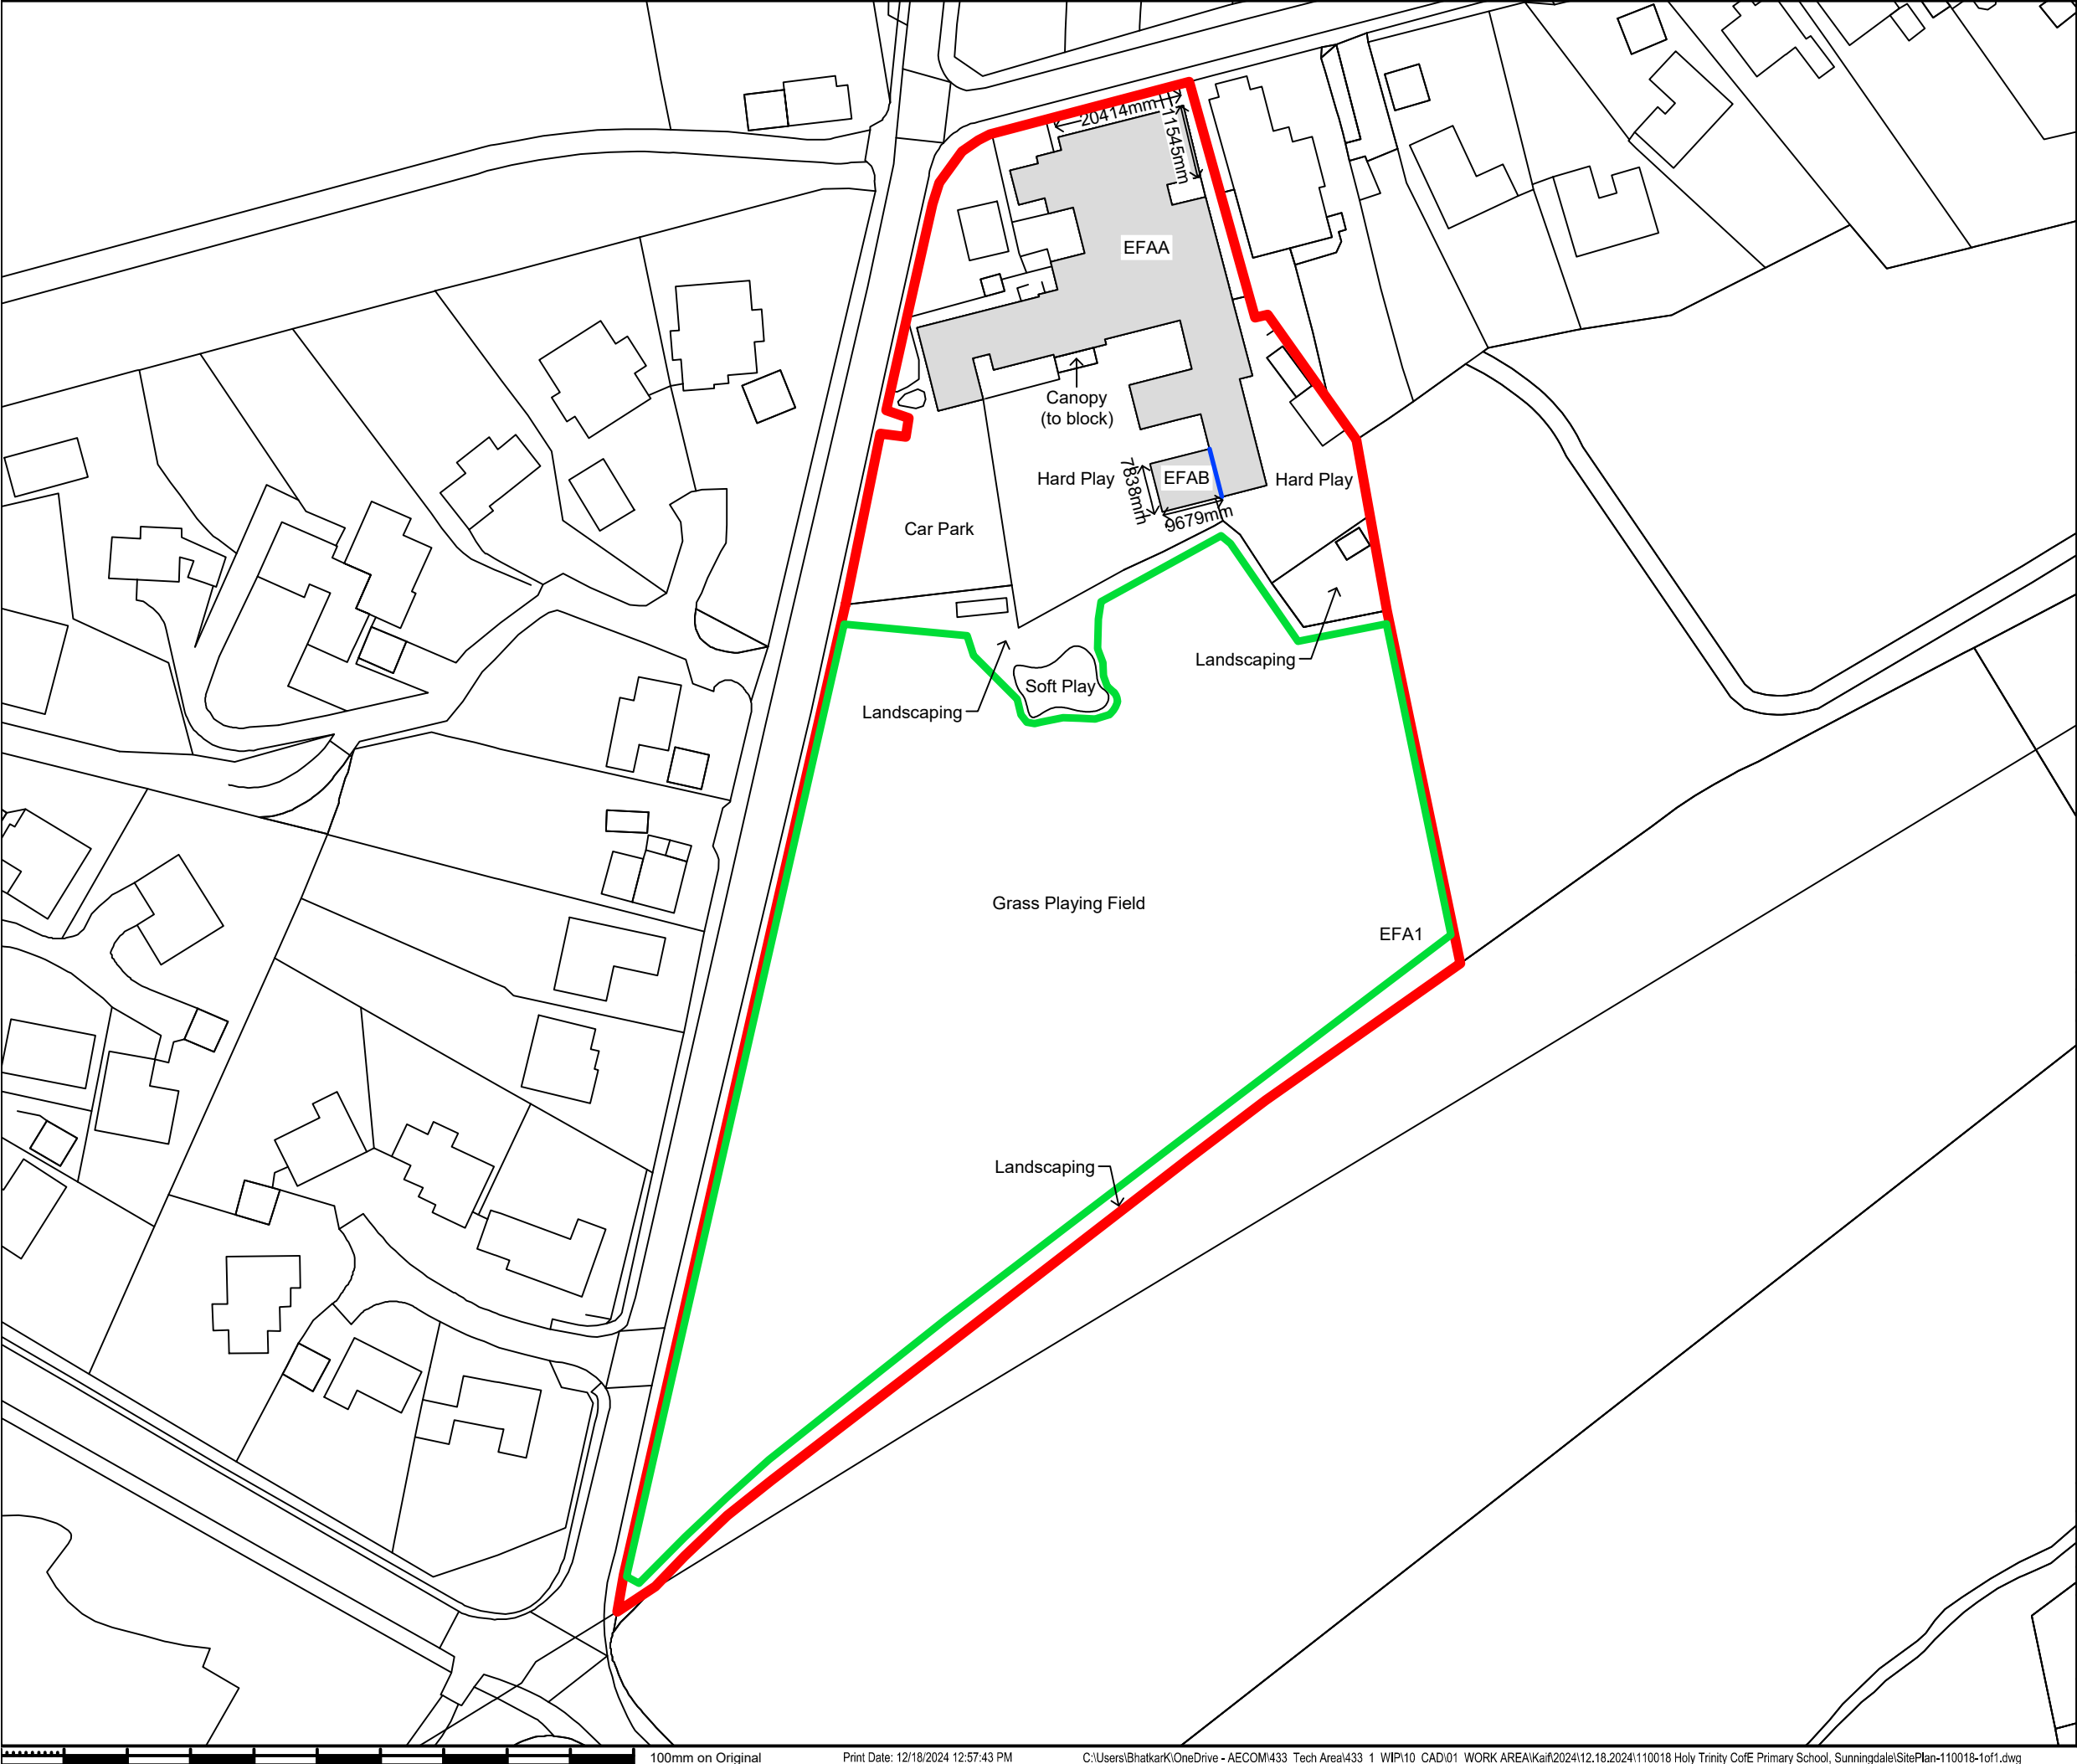

NOTES:

— School Site Boundary

— School Playing Field Boundary

— Separation of 2 adjoining blocks

←18000mm→ Typical Block dimensions

EFA1, etc Site Reference

EFAA, etc Block Reference

ANC1, etc Ancillary Block Reference

 Blocks - NEW OR EXTENDED

 Blocks - DEMOLISHED

 Blocks - EXISTING

 Blocks - 3RD PARTY

 Blocks - AREA OF A ROOF AREA MUGA

PLAYING FIELD LABELLING

MUGA

NON-MUGA

All Weather Pitch (Non-MUGA)

Woodlands/Habitat

Grass Playing Fields

Notable Features;
Pond, etc.

EXTERNAL AREA LABELLING

Soft Play

Hard Play

Grass Social Area

Car Park/Roadway

FSC/CWW - (Free-standing Canopies/Covered Walkways)

Soft Landscaping/Woodland/Planted Areas

External Swimming Pool

Notable Features;
Caretakers House, etc.

BLOCK LABELLING

Demolished Block

3rd Party Block

Roof Area MUGA

Roof Area Playground

Canopy (to block)

REV	DATE	DESCRIPTION	DRN	CHK
Rev	Date	Description	Dm	Ch



Department
for Education

CDC 2 21 -26

SCHOOL:
110018
Holy Trinity CofE Primary School, Sunningdale

Site Address
Church Road
Sunningdale, Ascot, Berkshire
SL5 0NJ

Survey Organisation	AECOM		
Drawn	Kaif	Date	18DEC2024
Checked	Iain Ashworth	Date	18DEC2024
Scale:	1:1000	Original Size:	A3

Document Staus:

FINAL

Drawing Number:	110018 - 1 of 1	Revision:	-
-----------------	-----------------	-----------	---